



### 2013 PLANNING SUBMISSION TYPE "C-IVI" TENSION TOWER - 30° LINE ANGLE

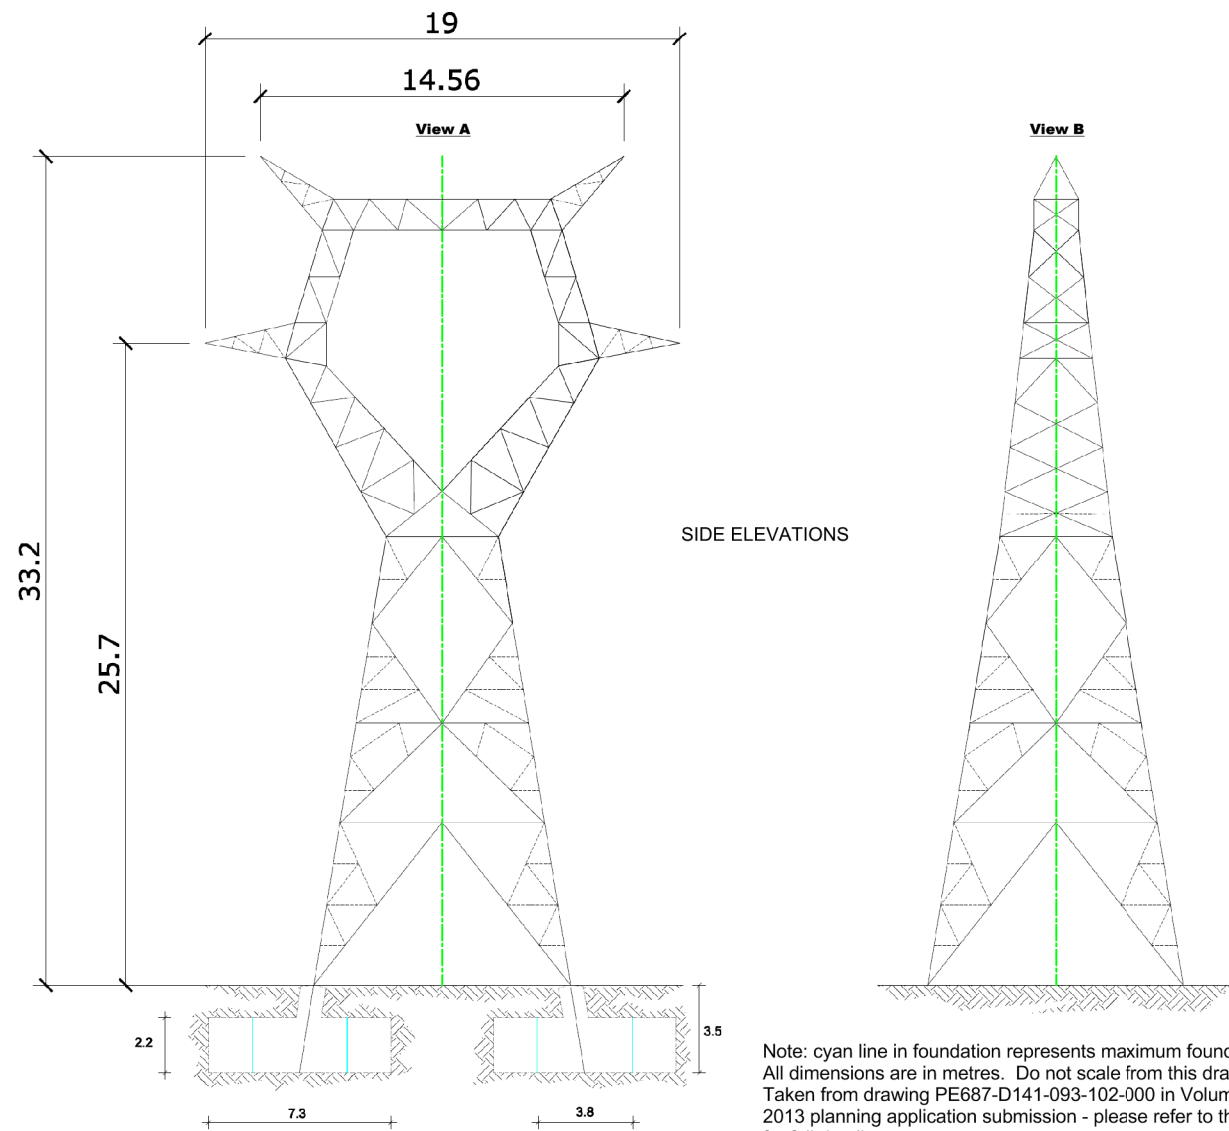


PLAN VIEW  
NOT TO SCALE - DO NOT SCALE FROM THIS DRAWING

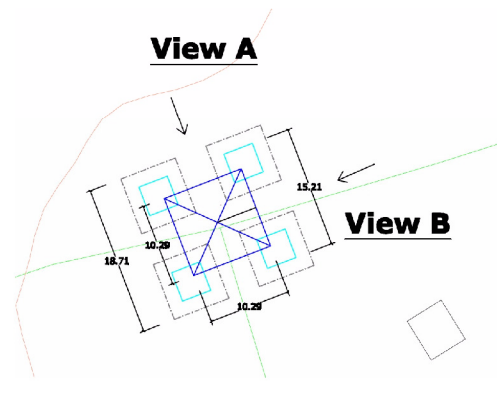


Legend:	
Proposed 400 kV Tower -	
Minimum Foundation -	
Maximum Foundation -	
Hedgerows -	
Watercourse -	
Contours -	

### 2015 PLANNING SUBMISSION TYPE "C-IVI" TENSION TOWER - 60° LINE ANGLE

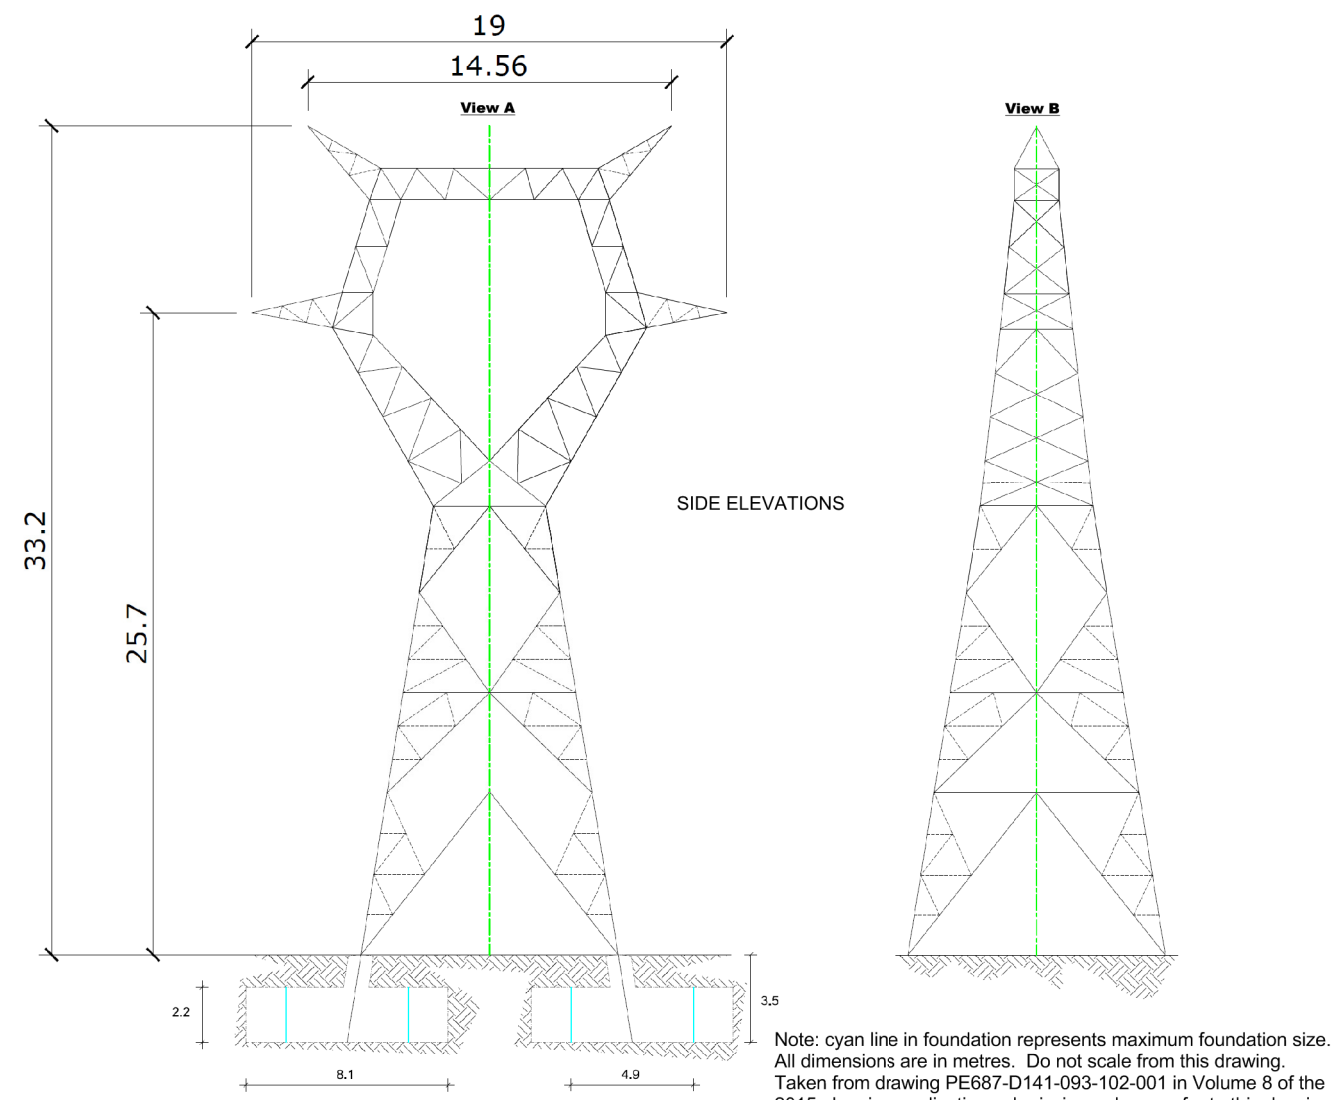

PLAN VIEW  
NOT TO SCALE - DO NOT SCALE FROM THIS DRAWING

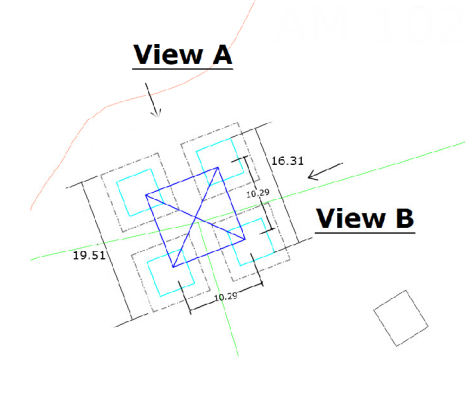

Legend:	
Proposed 400 kV Tower -	
Minimum Foundation -	
Maximum Foundation -	
Hedgerows -	
Watercourse -	
Contours -	

Client:

Project: TYRONE TO CAVAN INTERCONNECTOR CONSOLIDATED ES ADDENDUM

Title: FIGURE 1.6:  
REVISED TOWER FOUNDATION  
AT TOWER 102

9th Floor  
The Clarence West Building  
2 Clarence Street West  
BELFAST BT2 7GP

Tel: 028 9060 7200  
Fax: 028 9060 7399  
www.aecom.com

Design: GB  
Chk'd: JM  
Date: 27/05/2015  
No: 60032220/3528/CESA/FIG1.6

Drawn: GB  
App'd: FL  
Scale: NOT TO SCALE