

LEGEND

- Proposed SONI 400kV Overhead Line
- Known Heritage Asset
- Immediate Study Area (500m From Proposed OHL Centreline)
- Proposed Access Track
- Substation Base
- Proposed Substation Site

Project Title/Drawing Title

**FIGURE 8.1
KNOWN CULTURAL HERITAGE
SHEET 1 OF 4**



Client SONI		
Drawn SW	Checked FL	Approved HM
Date 28/06/2019	Scale @ A3 1:25,000	Purpose of Issue FINAL
Drawing Number 60320996/2019/HER/8.1_1	Rev 2	

9th Floor
The Clarence West Building
2 Clarence Street West
Belfast, BT2 7GP
Tel: +44 (0) 28 9060 7200
Fax: +44 (0) 28 9060 7399
www.aecom.com

AECOM

THIS DOCUMENT HAS BEEN PREPARED PURSUANT TO AND SUBJECT TO THE TERMS OF AECOM'S APPOINTMENT BY ITS CLIENT. AECOM ACCEPTS NO LIABILITY FOR ANY USE OF THIS DOCUMENT OTHER THAN BY ITS ORIGINAL CLIENT OR FOLLOWING AECOM'S EXPRESS AGREEMENT TO SUCH USE, AND ONLY FOR THE PURPOSES FOR WHICH IT WAS PREPARED AND PROVIDED.

File Name: P:\UK\B\1-IE\Projects\45457\BLE NS Interconnector\GIS\2019 GIS Updates\02_Maps\Fig 12.1 - 12.4_Known Cultural Heritage_JUNE 2019 UPDATE.mxd

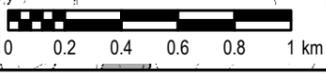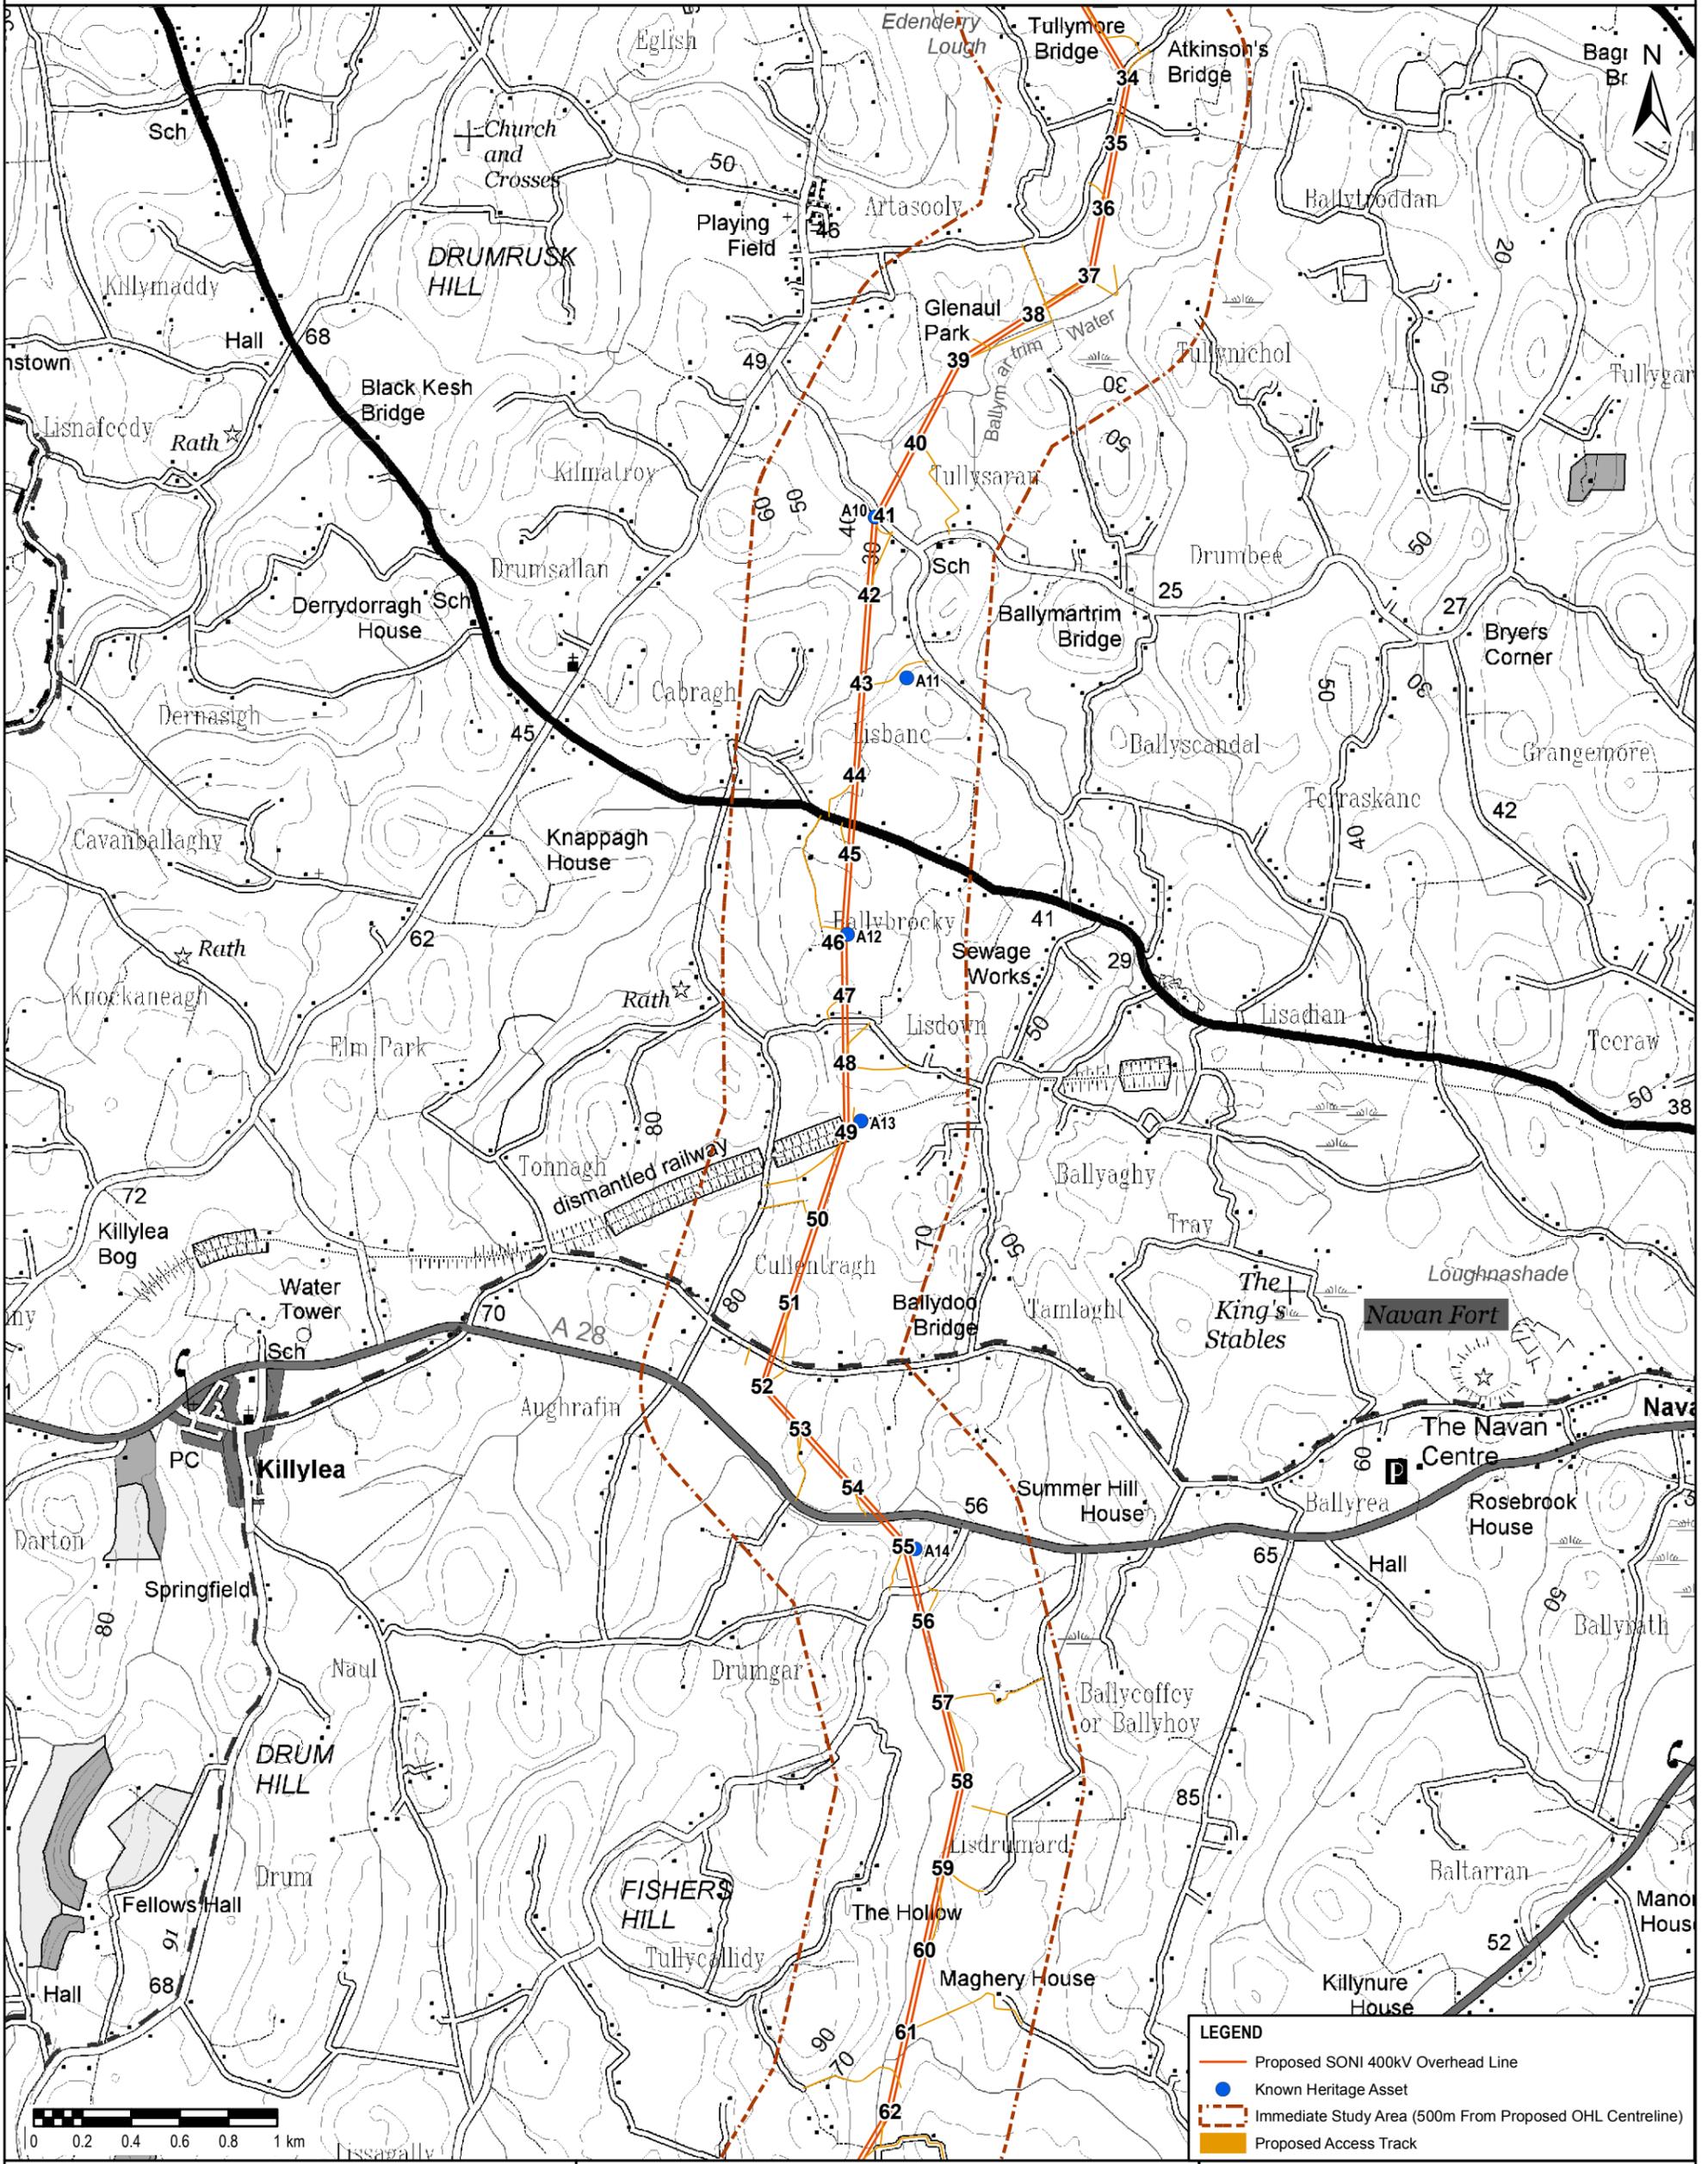

LEGEND			
	Proposed SONI 400kV Overhead Line		Known Heritage Asset
	Immediate Study Area (500m From Proposed OHL Centreline)		Proposed Access Track

Project Title/Drawing Title

**FIGURE 8.1
KNOWN CULTURAL HERITAGE
SHEET 2 OF 4**


Client 		
Drawn SW	Checked FL	Approved HM
Date 28/06/2019	Scale @ A3 1:25,000	Purpose of Issue FINAL
Drawing Number 60320996/2019/HER/8.1_2	Rev 2	

9th Floor
The Clarence West Building
2 Clarence Street West
Belfast, BT2 7GP
Tel: +44 (0) 28 9060 7200
Fax: +44 (0) 28 9060 7399
www.aecom.com

AECOM

THIS DOCUMENT HAS BEEN PREPARED PURSUANT TO AND SUBJECT TO THE TERMS OF AECOM'S APPOINTMENT BY ITS CLIENT. AECOM ACCEPTS NO LIABILITY FOR ANY USE OF THIS DOCUMENT OTHER THAN BY ITS ORIGINAL CLIENT OR FOLLOWING AECOM'S EXPRESS AGREEMENT TO SUCH USE, AND ONLY FOR THE PURPOSES FOR WHICH IT WAS PREPARED AND PROVIDED.

File Name: P:\UK\B\LE\IE\Projects\45457\BLE NS Interconnector\GIS\2019 GIS Updates\02_Maps\Fig 12.1 - 12.4_Known Cultural Heritage_JUNE 2019 UPDATE.mxd

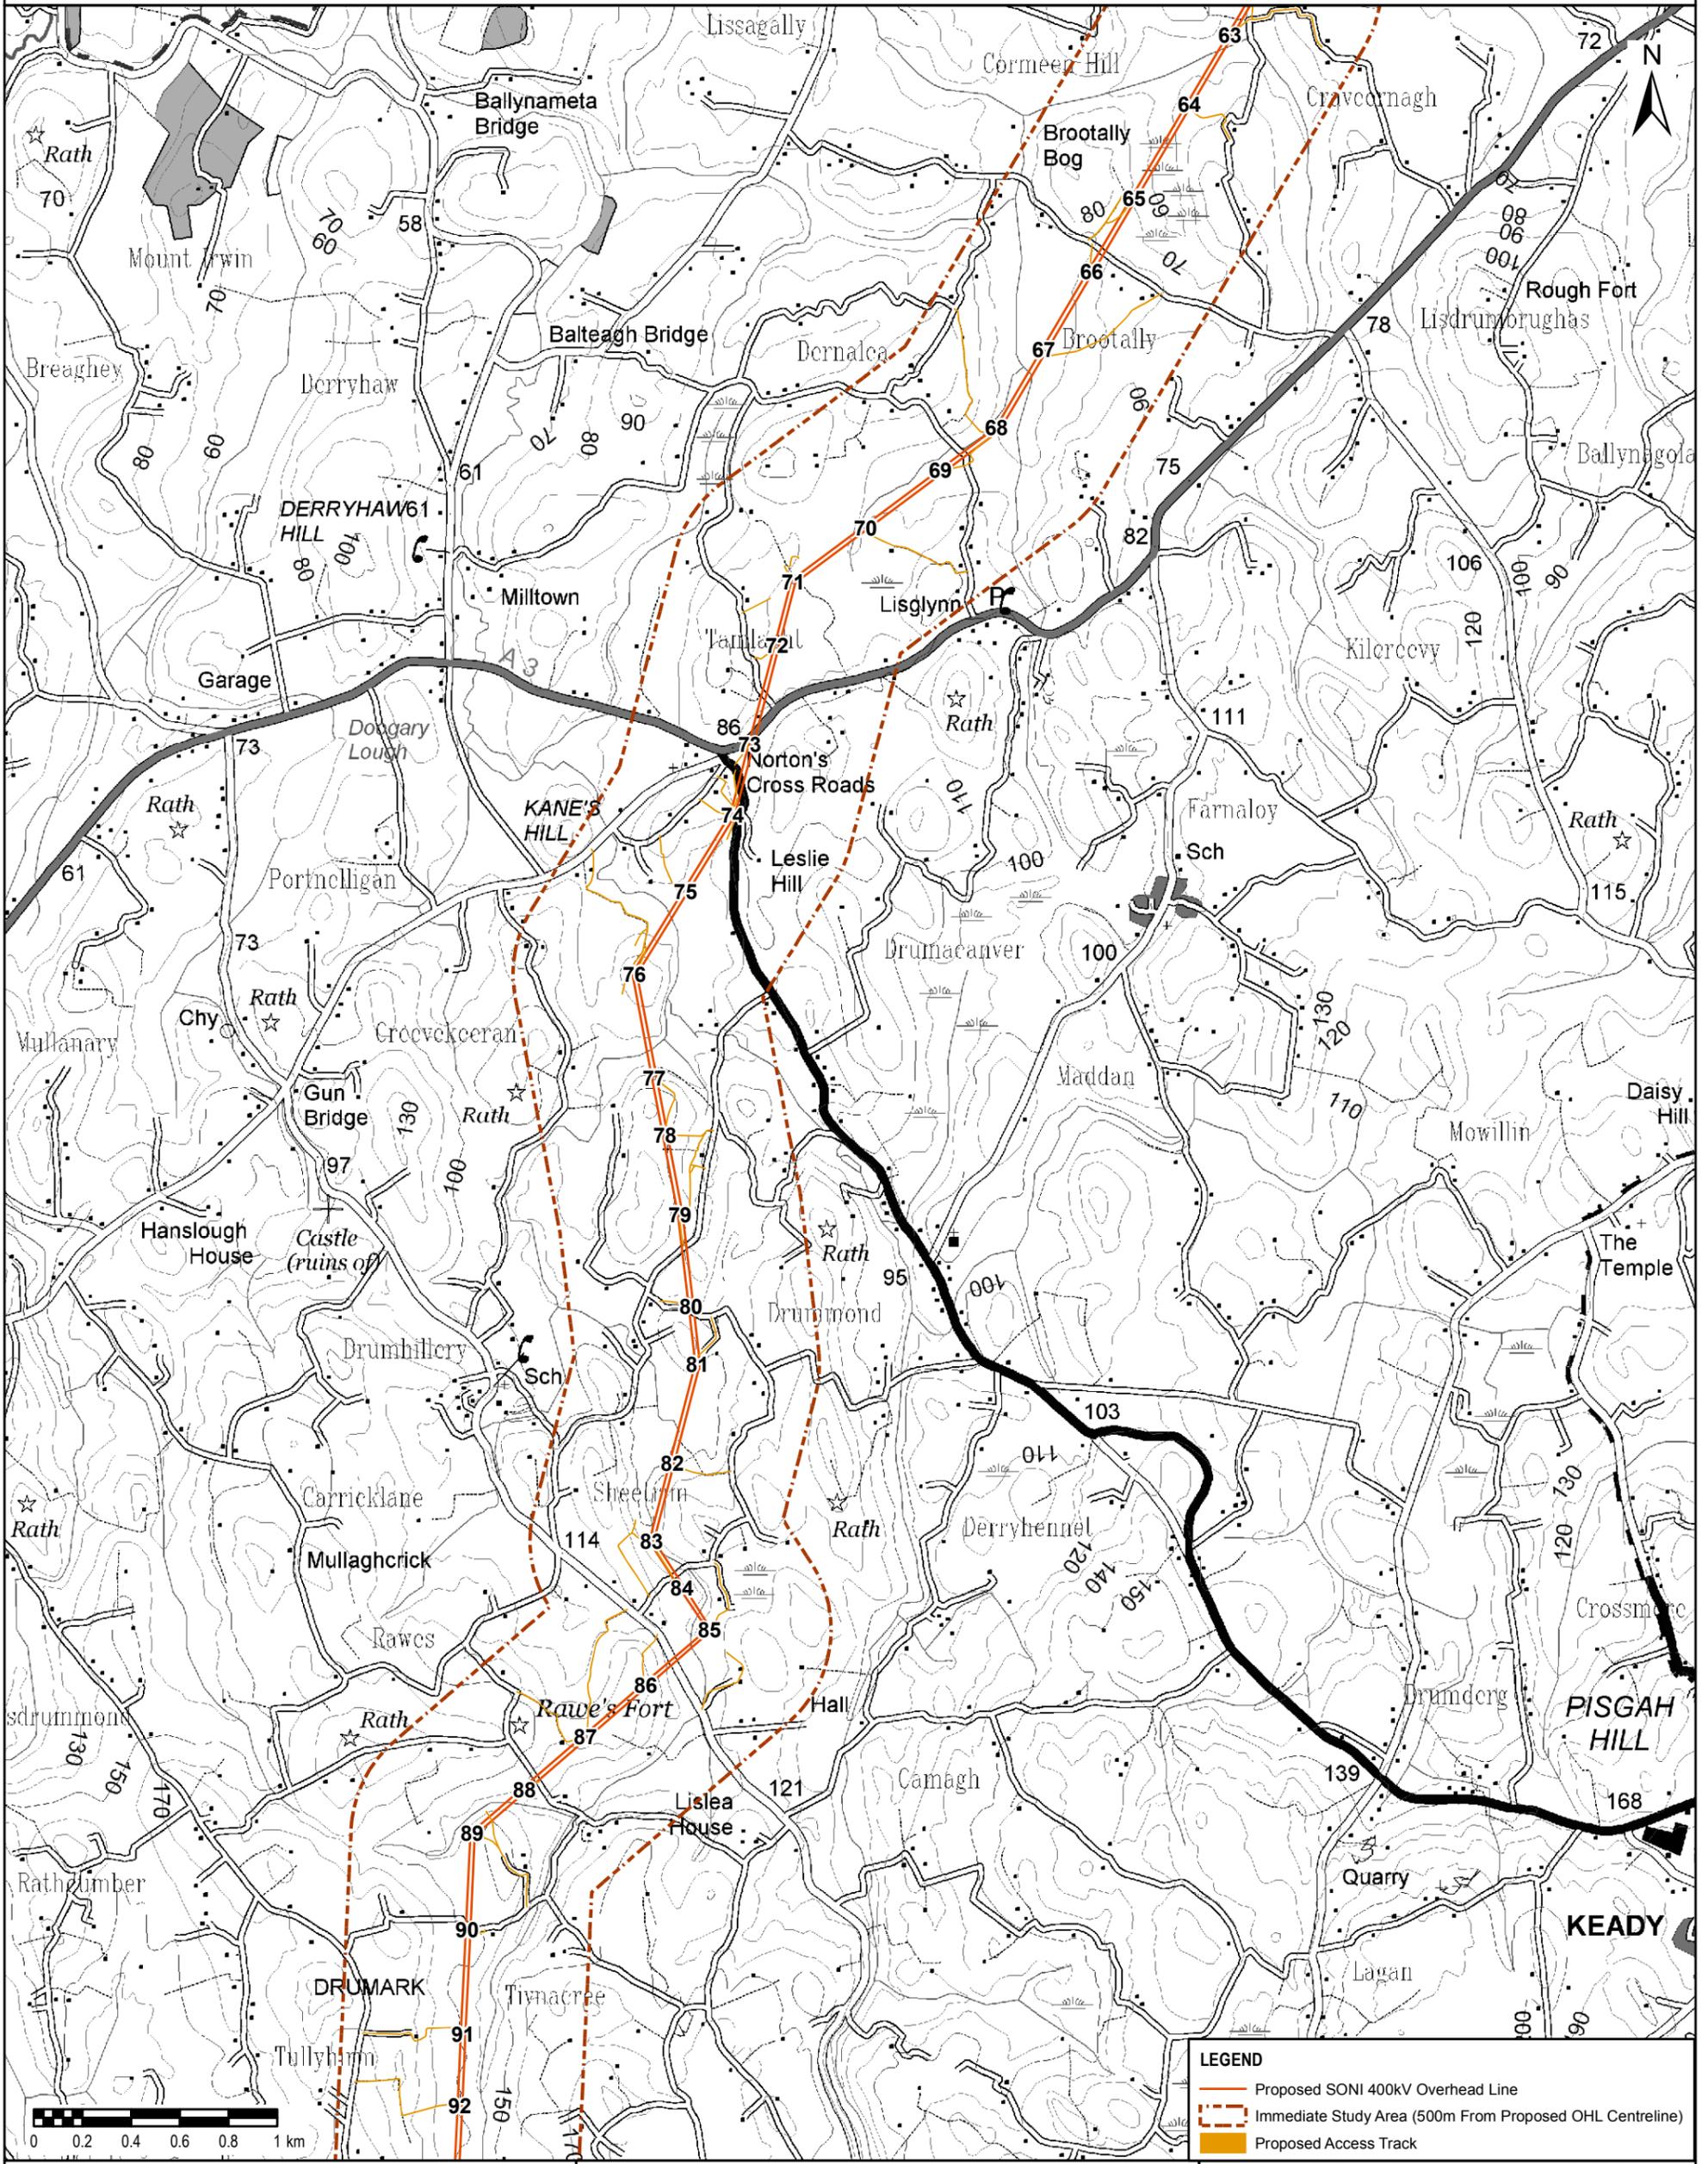

Project Title/Drawing Title
FIGURE 8.1
KNOWN CULTURAL HERITAGE
SHEET 3 OF 4

Client SONI		
Drawn SW	Checked FL	Approved HM
Date 28/06/2019	Scale @ A3 1:25,000	Purpose of Issue FINAL
Drawing Number 60320996/2019/HER/8.1_3	Rev 2	

LEGEND


- Proposed SONI 400kV Overhead Line
- Immediate Study Area (500m From Proposed OHL Centreline)
- Proposed Access Track

AECOM

9th Floor
 The Clarence West Building
 2 Clarence Street West
 Belfast, BT2 7GP
 Tel: +44 (0) 28 9060 7200
 Fax: +44 (0) 28 9060 7399
 www.aecom.com

THIS DOCUMENT HAS BEEN PREPARED PURSUANT TO AND SUBJECT TO THE TERMS OF AECOM'S APPOINTMENT BY ITS CLIENT. AECOM ACCEPTS NO LIABILITY FOR ANY USE OF THIS DOCUMENT OTHER THAN BY ITS ORIGINAL CLIENT OR FOLLOWING AECOM'S EXPRESS AGREEMENT TO SUCH USE, AND ONLY FOR THE PURPOSES FOR WHICH IT WAS PREPARED AND PROVIDED.

File Name: P:\UK\B\A\IE\Projects\GIS\2019 GIS Updates\02_Maps\Fig 12.1 - 12.4_Known Cultural Heritage_JUNE 2019 UPDATE.mxd

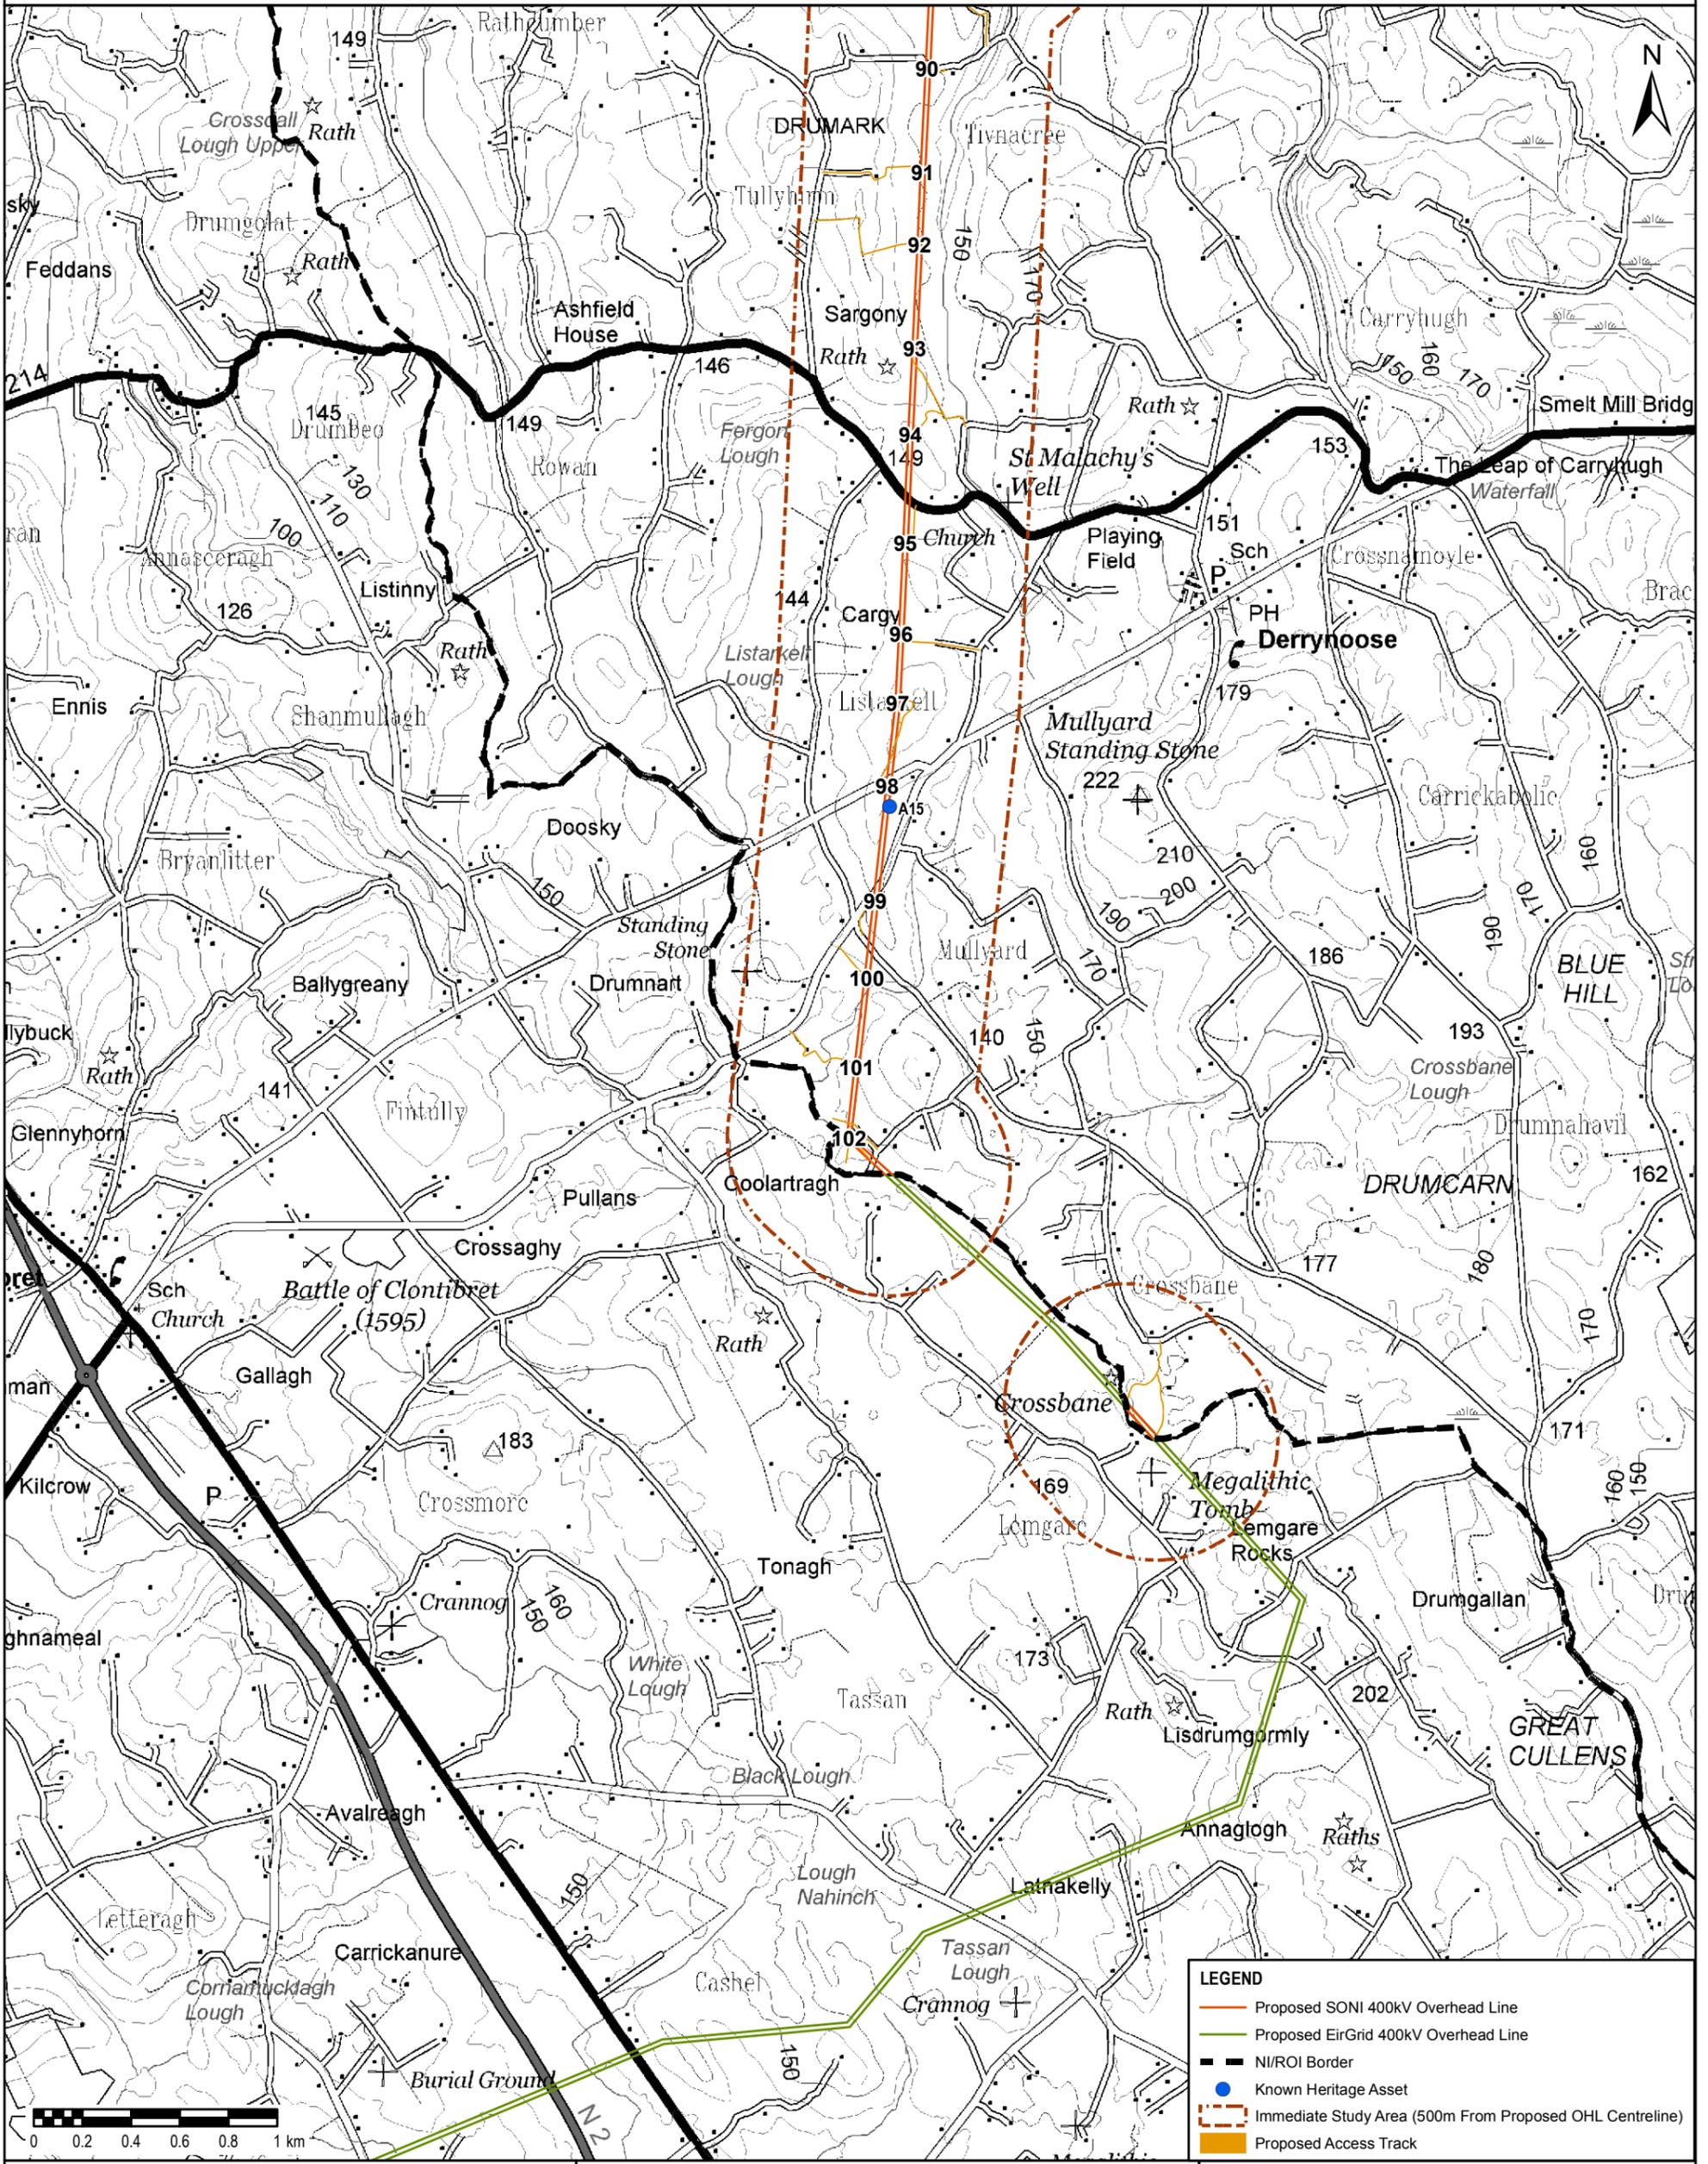

Project Title/Drawing Title

FIGURE 8.1
KNOWN CULTURAL HERITAGE
SHEET 4 OF 4

Client SONI		
Drawn SW	Checked FL	Approved HM
Date 28/06/2019	Scale @ A3 1:25,000	Purpose of Issue FINAL
Drawing Number 60320996/2019/HER/8.1_4	Rev 2	

9th Floor
 The Clarence West Building
 2 Clarence Street West
 Belfast, BT2 7GP
 Tel: +44 (0) 28 9060 7200
 Fax: +44 (0) 28 9060 7399
 www.aecom.com

AECOM

THIS DOCUMENT HAS BEEN PREPARED PURSUANT TO AND SUBJECT TO THE TERMS OF AECOM'S APPOINTMENT BY ITS CLIENT. AECOM ACCEPTS NO LIABILITY FOR ANY USE OF THIS DOCUMENT OTHER THAN BY ITS ORIGINAL CLIENT OR FOLLOWING AECOM'S EXPRESS AGREEMENT TO SUCH USE, AND ONLY FOR THE PURPOSES FOR WHICH IT WAS PREPARED AND PROVIDED.

File Name: P:\UK\B\A\IE\Projects\45457\BLE NS Interconnector\GIS\2019 GIS Updates\02_Maps\Fig 12.1 - 12.4_Known Cultural Heritage_JUNE 2019 UPDATE.mxd